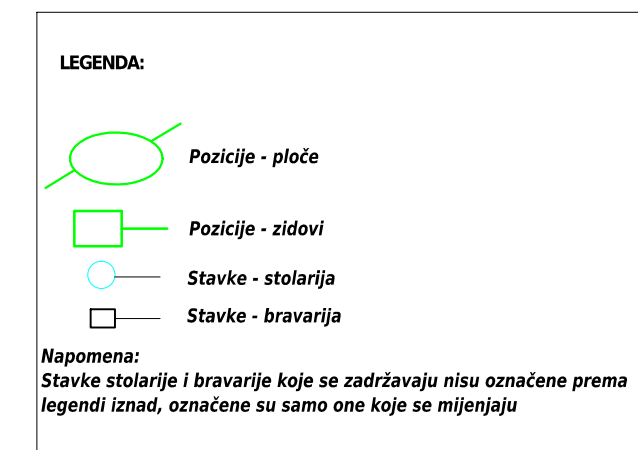
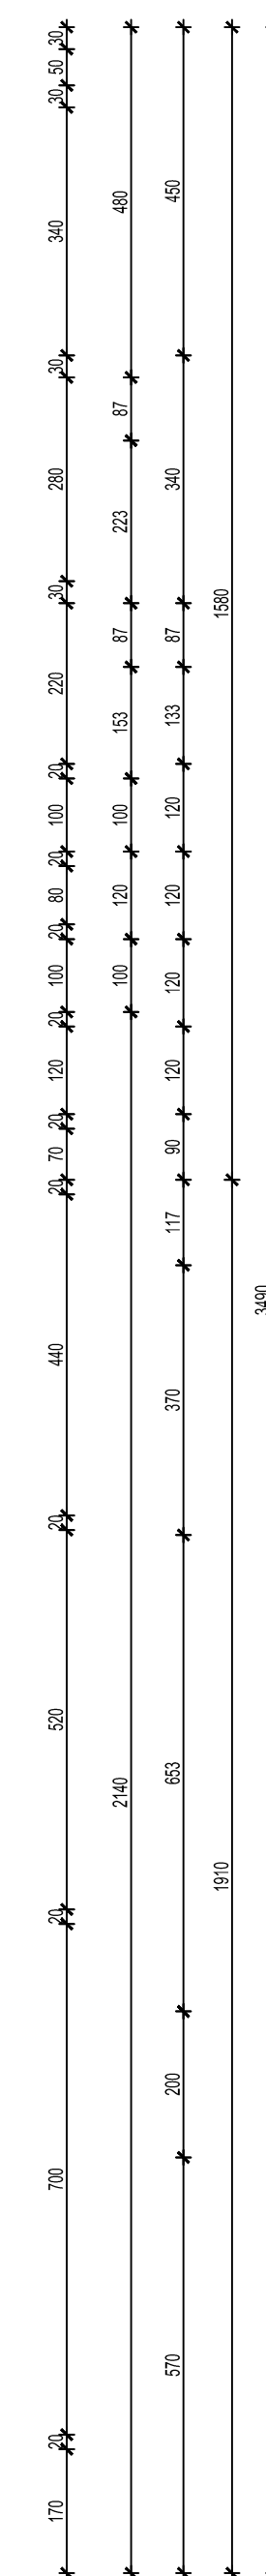
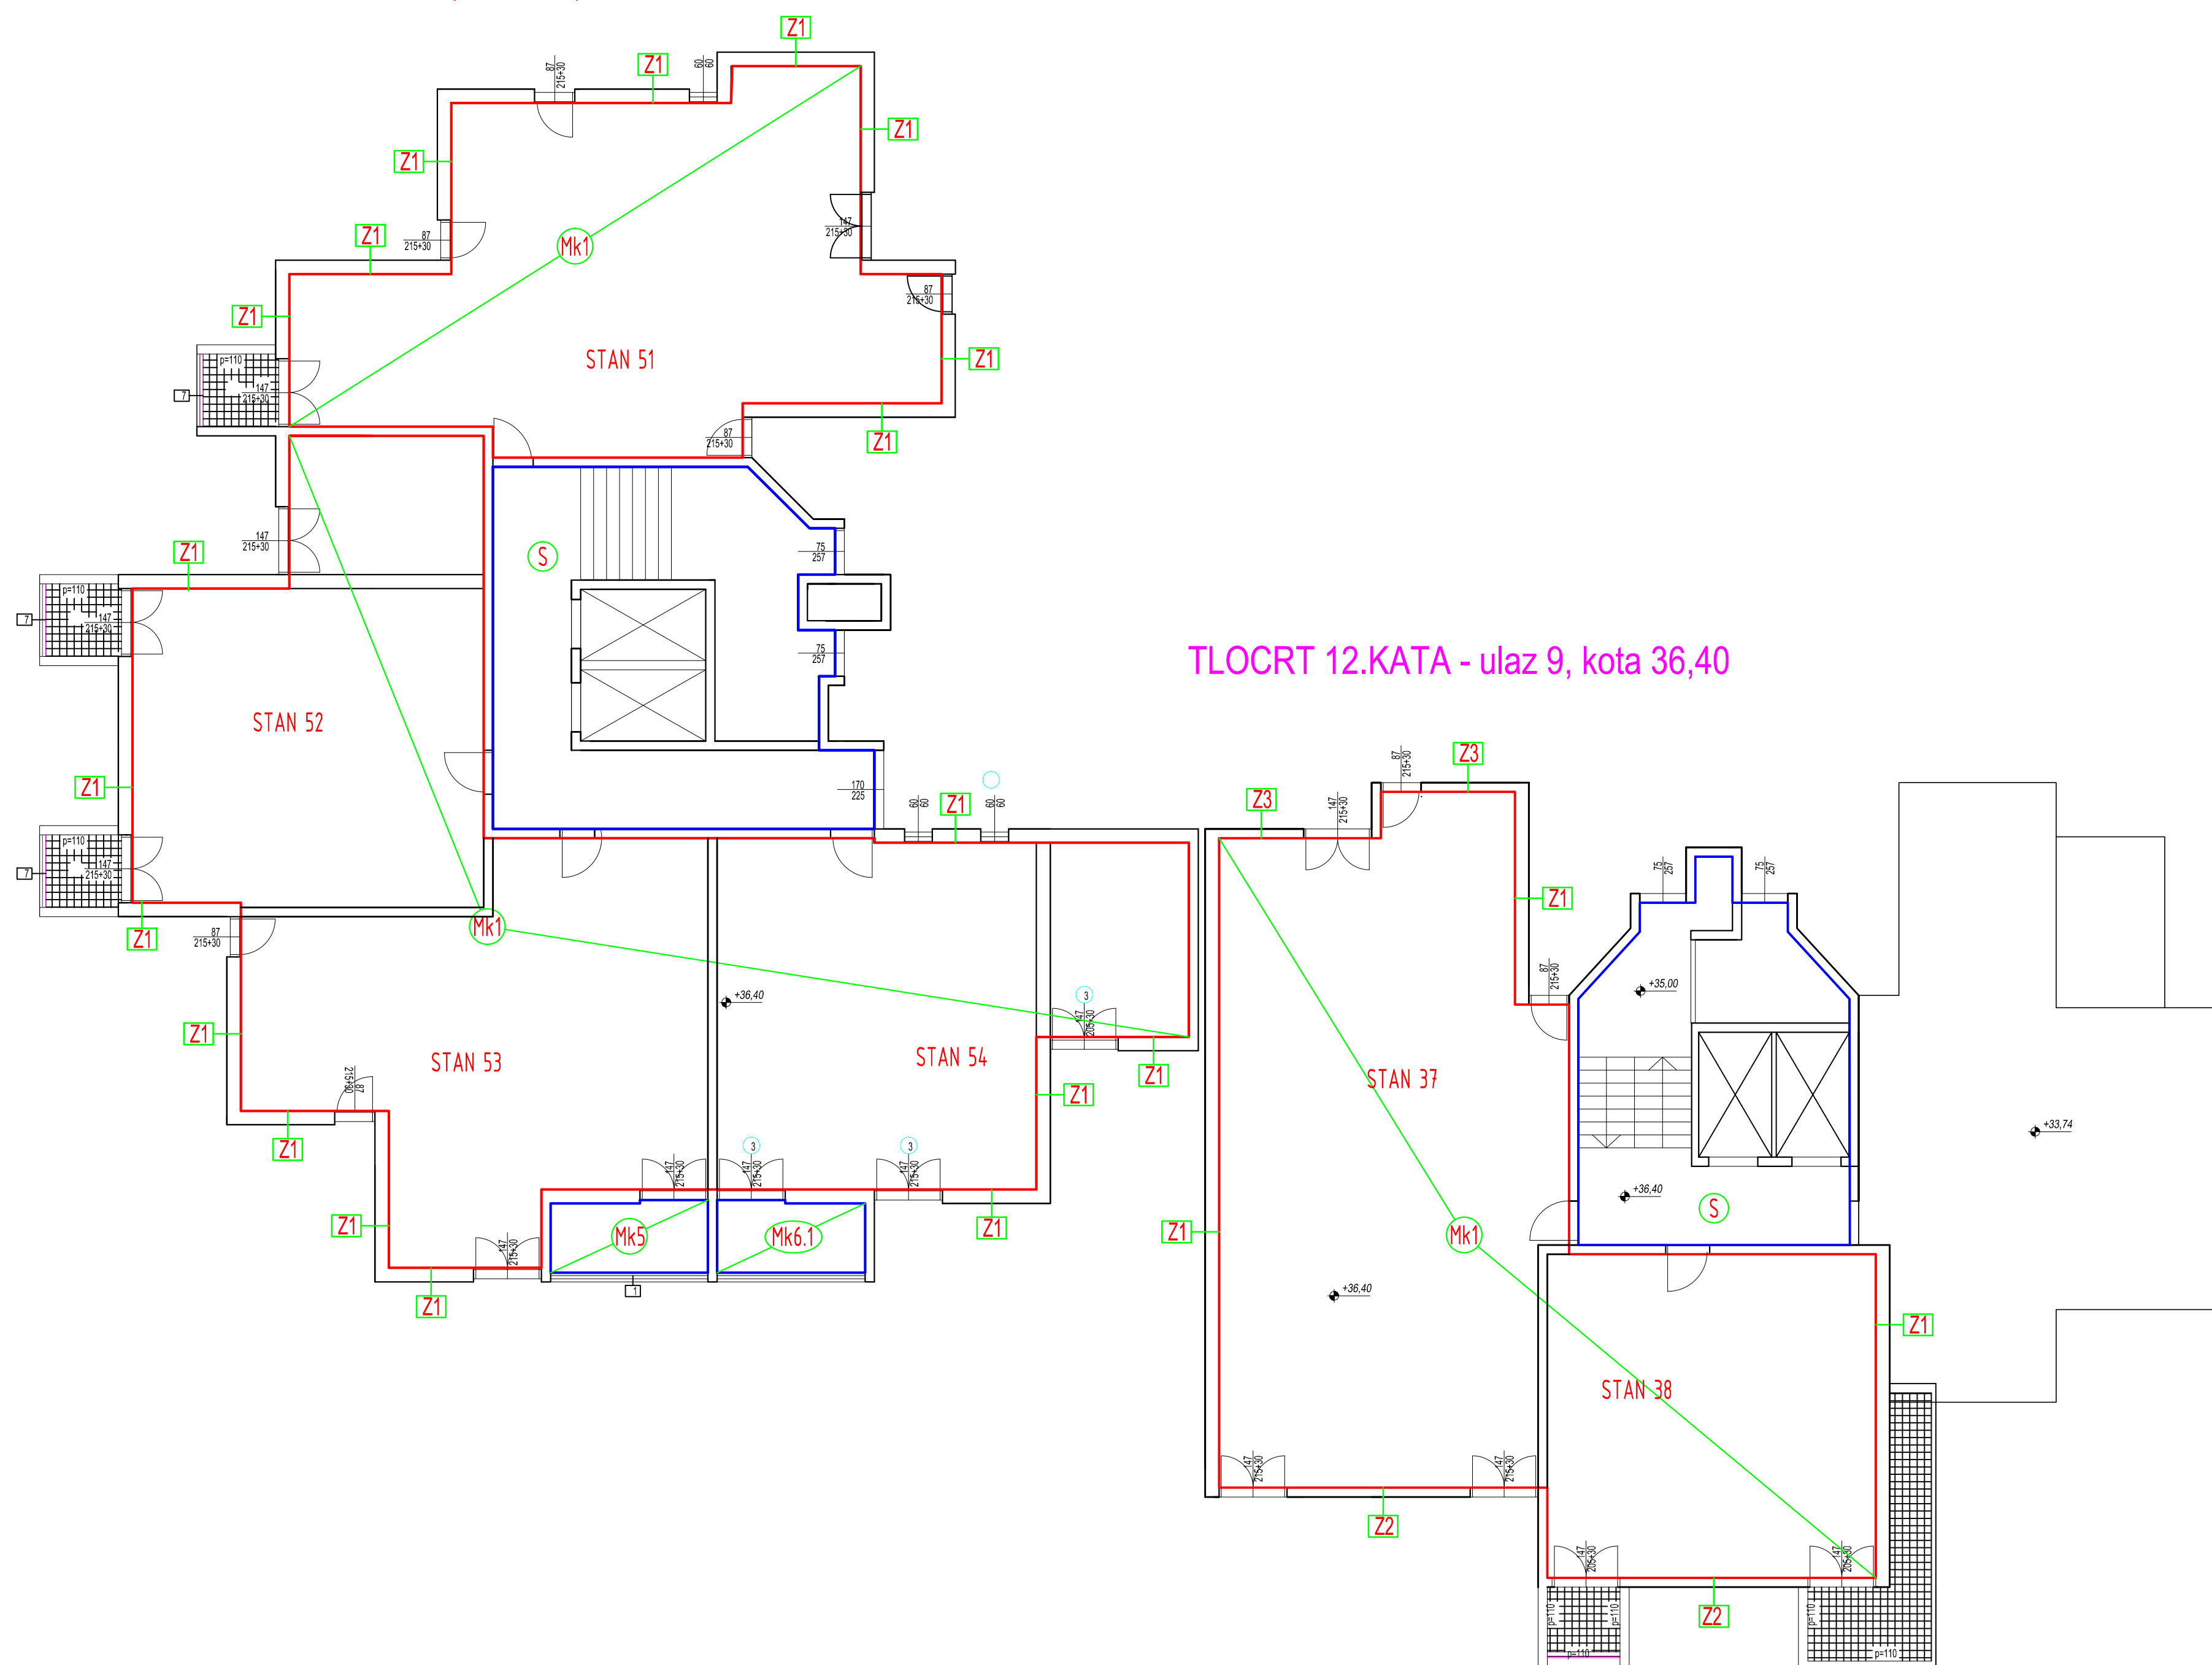
[illegible]

**NAPOMENA:** Opis slojeva dan je u popisu slojeva konstrukcija koji je sastavi dio ovog projekta.

**PROJEKTNII PODACI:**

**GRIJANI PROSTORI**  
unutarinja projektna temperatura: 20°C (zima)  
24°C (ljetto)

**NEGRIJANI PROSTORI**  
unutarinja projektna temperatura: <12°C

— GRANICA GRIJANOG PROSTORA  
— GRANICA NEGRIJANOG PROSTORA  
- - - GRANICA GRIJANOG PROSTORA ISPOD  
- - - GRANICA NEGRIJANOG PROSTORA ISPOD

[illegible]