




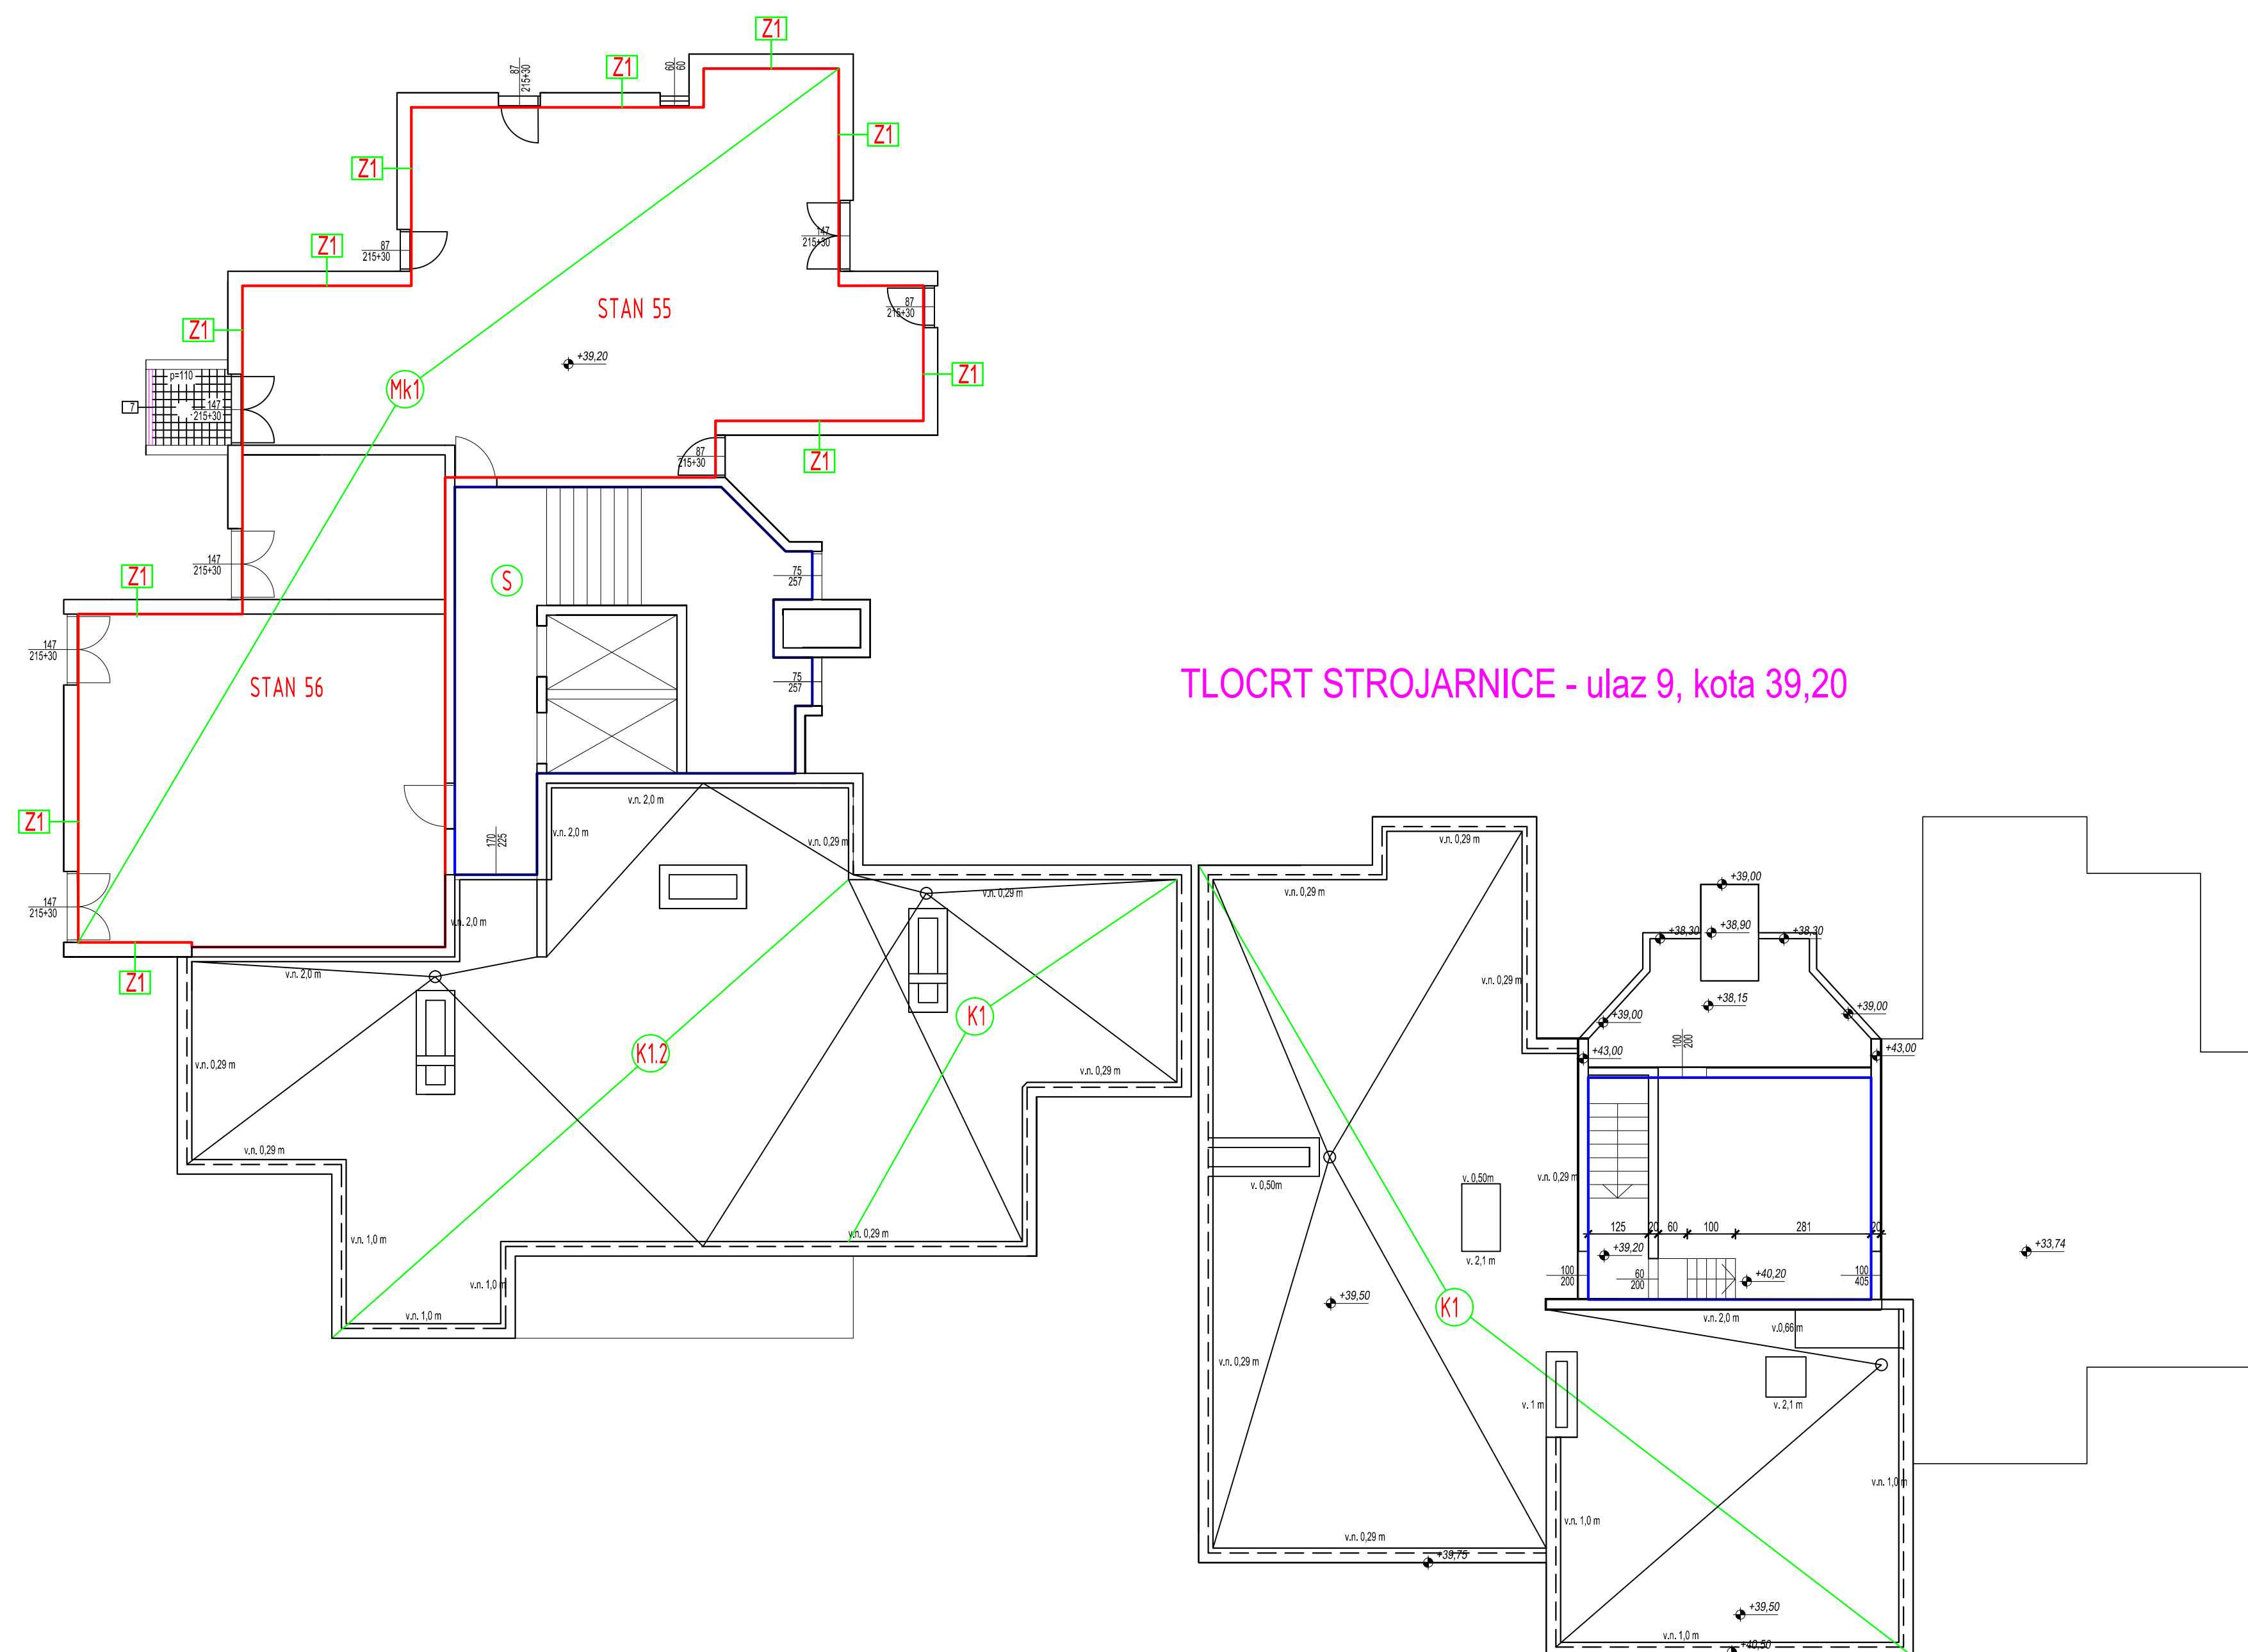

ANTE DRMIĆ
dipl.ing.arh.
OVLAŠTENI ARHITEKT
A 2817

Napomena:
Stavke stolarije i bravarije koje se zadržavaju nisu označene legendi iznad, označene su samo one koje se mijenjaju

NAPOMENA: Opis slojeva dan je u popisu slojeva konstrukcija koji je sastavni dio ovog projekta.

PROJEKTI PODAC

GRIJANI PROSTORI
unutarnja projektna temperatura: 20°C (z

NEGRIJANI PROSTORI
unutarnja projektna temperatura: $< 12^{\circ}\text{C}$

————— GRANICA GRIJANOG PROSTORA
 ————— GRANICA NEGRIJANOG PROSTORA
 - - - - - GRANICA GRIJANOG PROSTORA ISPOD
 - - - - - GRANICA NEGRIJANOG PROSTORA ISPOD

građovina: Višestambena zgrada	projektant arhitektonskog dijela projekta: Ante Drmić, dipl.ing.arh	datum: 28. prosinca 2016.
investitor: Suvasnici zgrade Doverska 7 i 9, Split	glavni projektant i projektant: Marija Barišić, dipl.ing.grad.	mjerilo: 1:100
projekt/vrsta projekta: Projekt energetske obnove	suraodnik: Jelena Milardović, mag.ing.aedif,	oznaka projekta: 140/16
faza projekta: Glavni projekt	sadržaj lista: Arhitektonski snimak - postojeće stanje	zop: "DOVERSKA 7 I 9"


Kroz Smrdećac 41, 21000
Split
OIB: 20957579034
t/f: +385 21 455 598
e: info@stabilnost.hr
www.stabilnost.hr
broj lista:
15