
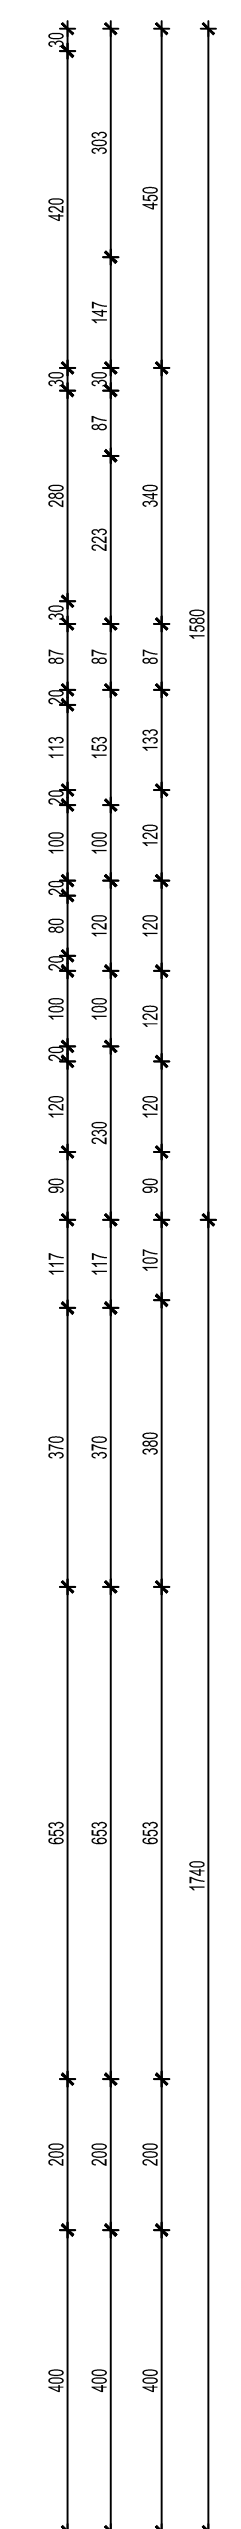



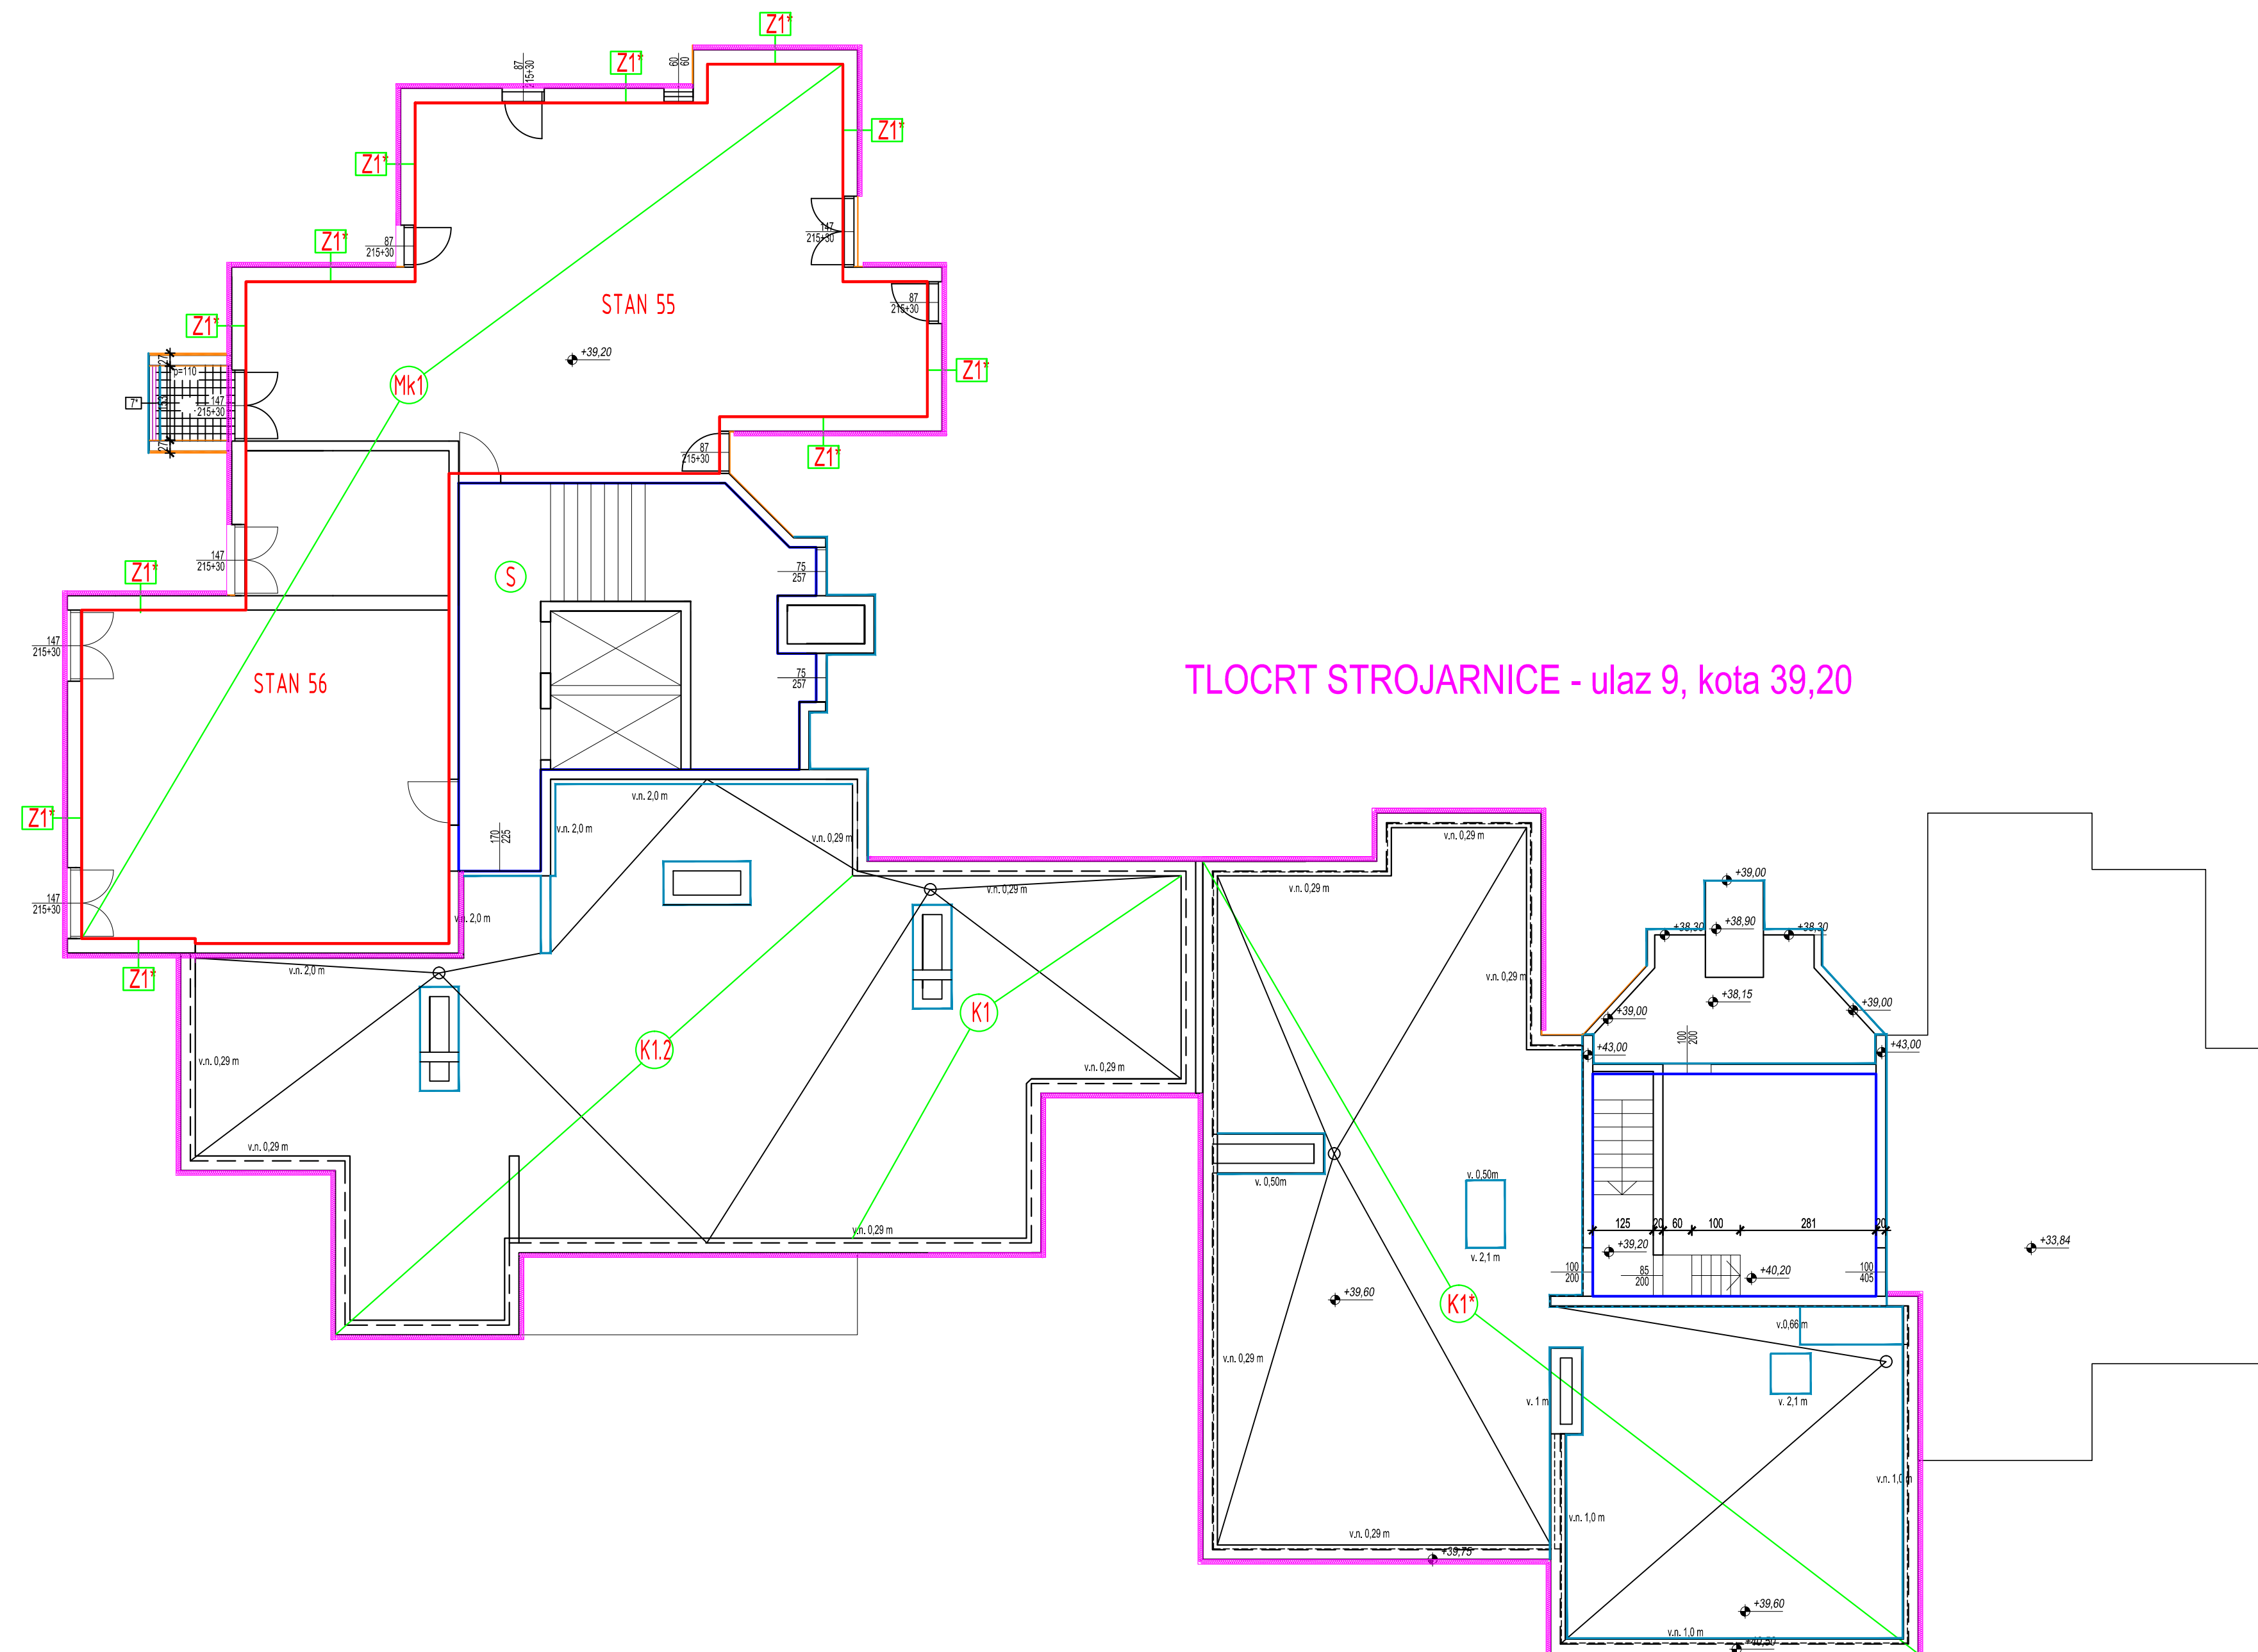

- Napomena:** zvjezdicom \* su označene pozicije i stavke koje se obnavljaju ili mijenjaju  
Stavke stolarije i bravarije koje se zadržavaju nisu označene prema legendi iznad, označene su samo one koje se mijenjaju

**NAPOMENA:** Opis sivega dan je u  
pogledu slojeva konstrukcija koji je sastavni  
dio ovog projekta.

**PROJEKTIJNI PODACI:**

**GRIJANI PROSTORI**  
unutarnja projektna temperatura: 20°C (zima)  
24°C (ljetto)

**NEGRIJANI PROSTORI**  
unutarnja projektna temperatura: <12°C

— GRANIČA GRIJANOG PROSTORA  
— GRANIČA NEGRIJANOG PROSTORA  
- - - GRANIČA GRIJANOG PROSTORA ISPOD  
- - - GRANIČA NEGRIJANOG PROSTORA ISPOD


**ANTE DŽURINA**  
 dipl. inž. arh.  
 OVLAŠTENI A  
 A 2817

građevina: <b>Višestambena zgrada</b>	projektant arhitektonskog dijela projekta: <b>Ante Drnčić, dipl.ing.arh</b>	datum: <b>28. prosinca 2016.</b>
investitor: <b>Suivlasnici zgrade Doverska 7 i 9, Split</b>	glavni projektant i projektant: <b>Marija Barišić, dipl.ing.grad.</b>	mjerilo: <b>1:100</b>
projektovna projekta: <b>Projekt energetske obnove</b>	suradnik: <b>Jelena Milardović, mag.ing.aedif.</b>	oznaka projekta: <b>140/16</b>
faza projekta: <b>Glavni projekt</b>	adriđuša lista: <b>Arhitektonski snimak - prolektirano stanje</b>	zop: <b>"POVSOKRA 7 I 9"</b>

<b>stabilnost</b>	Kroz Smrdečac 41, 21000 Split QR: 20957579034	t/f: +360 21 455 598 e: info@stabilnost.eu	<a href="http://www.stabilnost.eu">www.stabilnost.eu</a>	broj lista: <b>15.</b>
-------------------	---	---	--	---------------------------